


PRESJEK SONDAŽNE JAME SJ-1

stacionaža 0+030

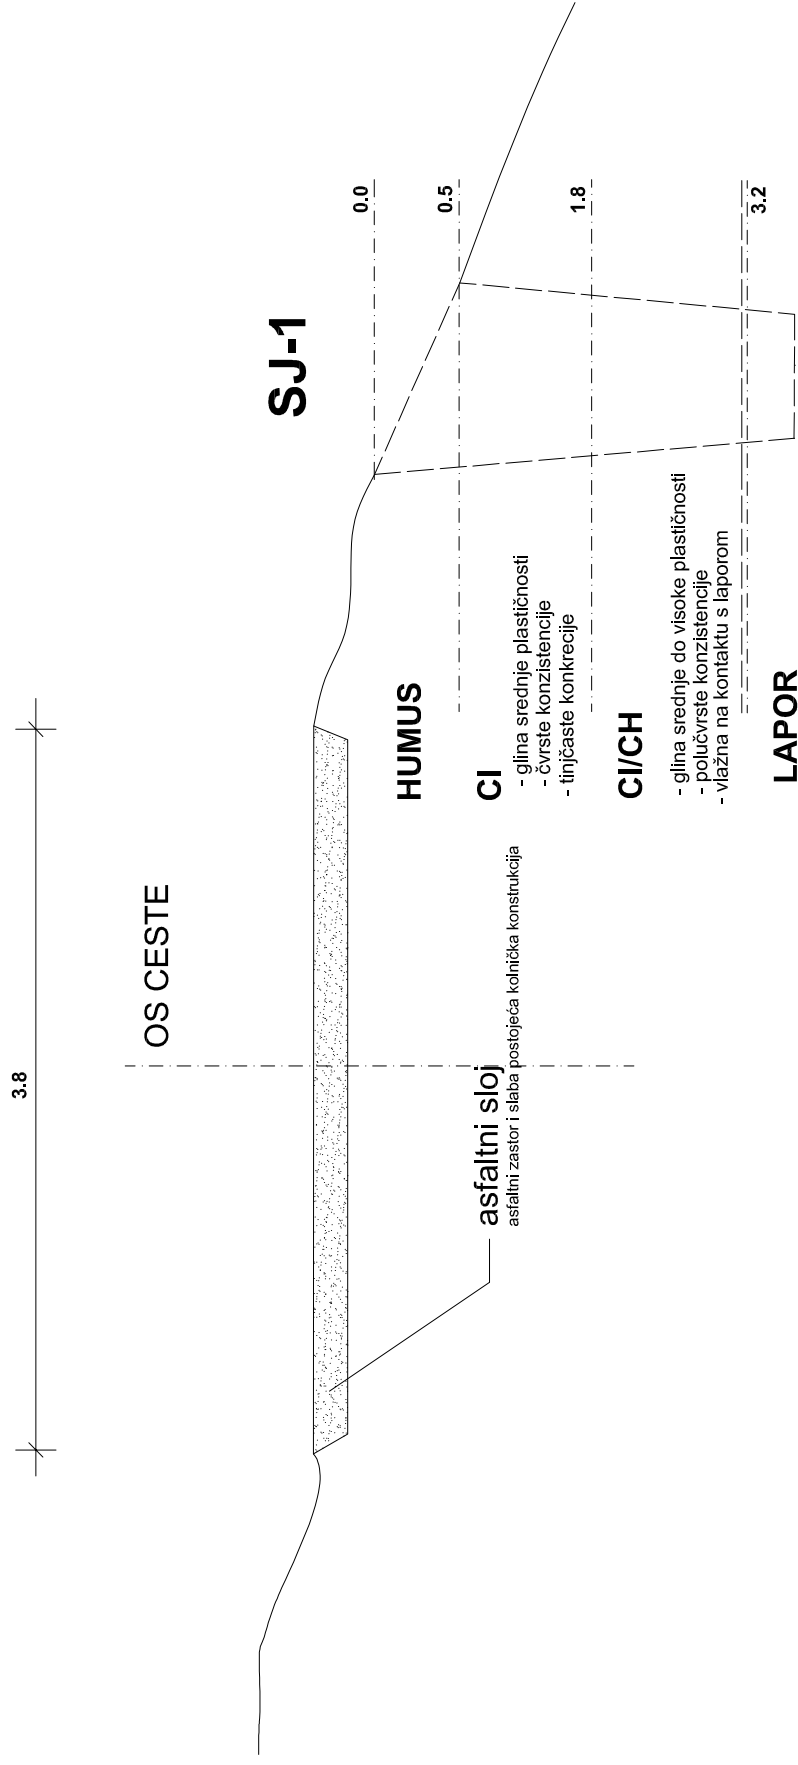

GEO-LAB d.o.o.

ZAGREB, Č. TRUHELKE 49

FAZA

PROJEKTOVANJE

DATUM

8.2013.

MJERILO

≈ 1:50

PRILOG

2/076/13