


PRESJEK SONDAŽNE JAME SJ-2

stacionaža 0+061

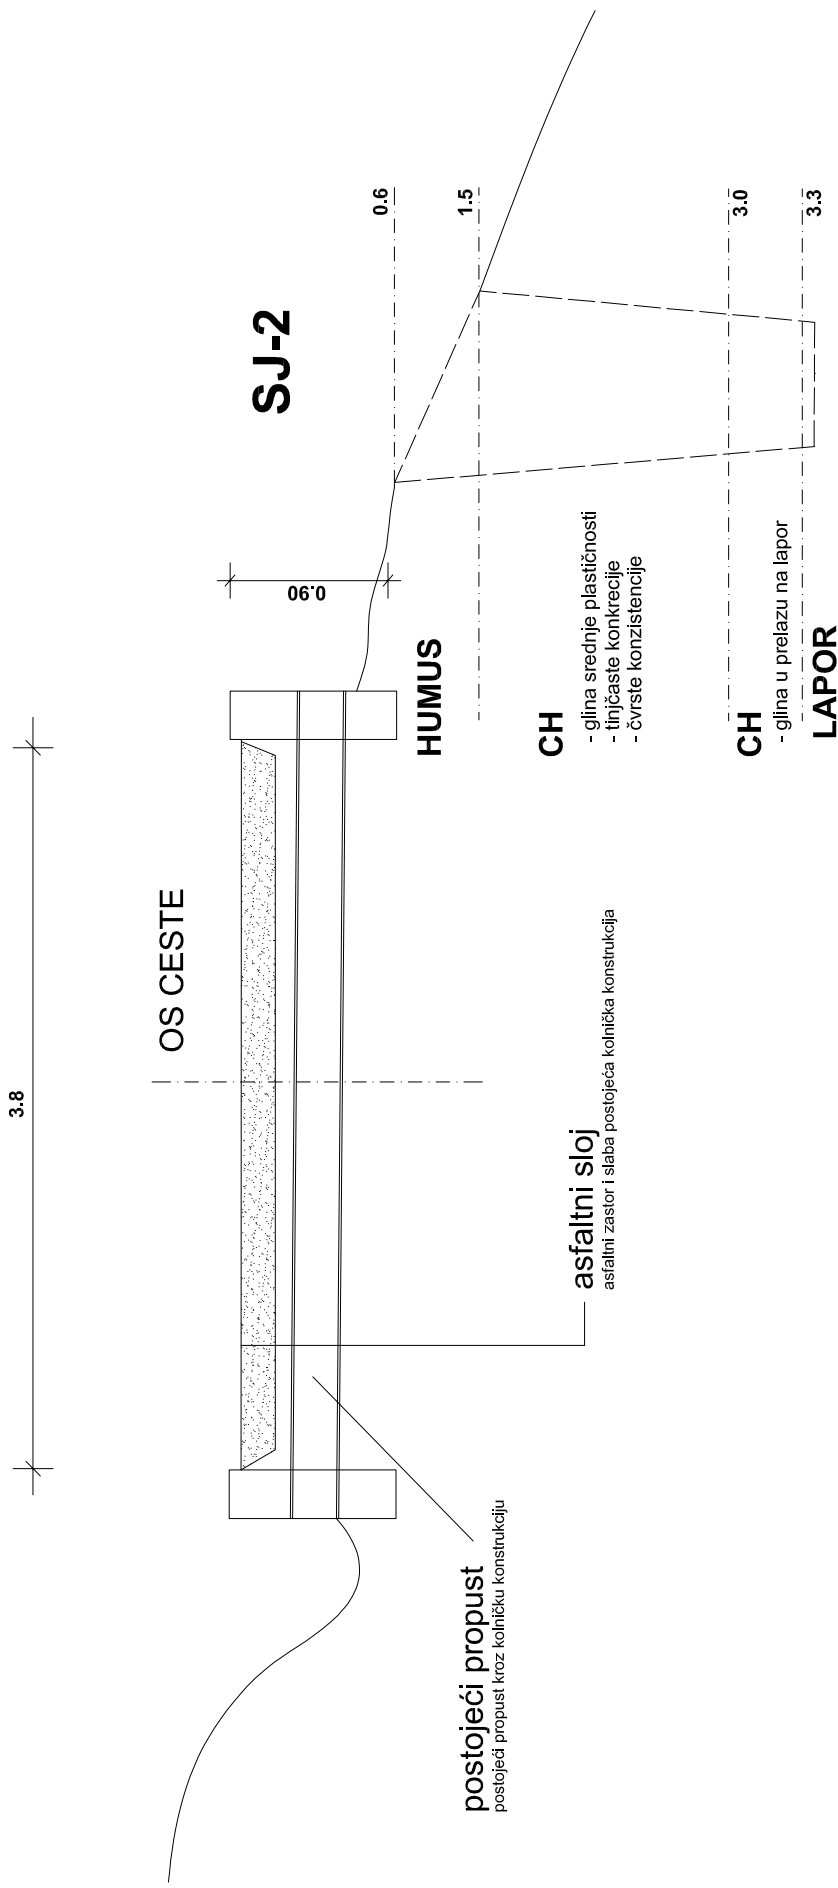

GEO-LAB d.o.o.

ZAGREB, Č. TRUHELKE 49

FAZA

PROJEKTOVANJE

DATUM

MJERILO

PRILOG

3/076/13

≈ 1:50

8.2013.