


PRESJEK SANACIJE KLIZIŠTA "2-2"

stacionaža 0+000 - 0+030

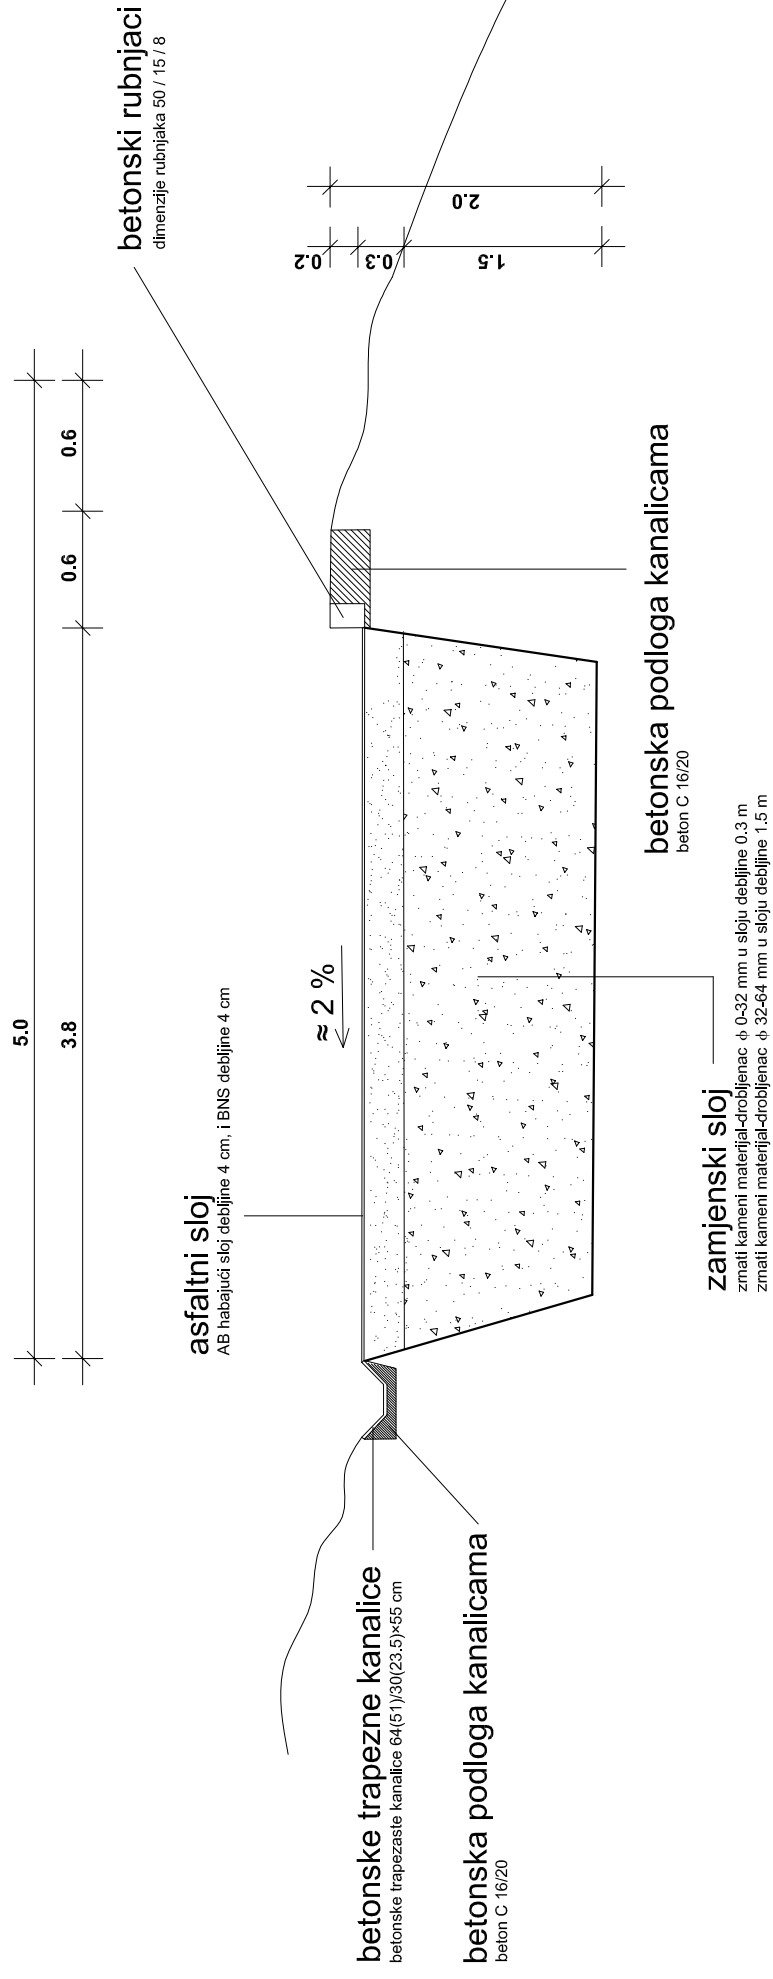

GEO-LAB d.o.o.

ZAGREB, Č. TRUJELKE 49

FAZA

DATUM

MJERILO

PRILOG

PRJEDLOG RJEŠENJA

8.2013.

$\approx 1:50$

6/076/13